



 
Boring	Depth (feet)			Depth to Supporting Material (feet)
	Fill	Colluvium/Residual Soil	Bedrock	
B-1	---	0-1.5+	1.5-3.0+	3.0
B-2	0-3.2	---	3.2-3.5+	3.2
B-3	0-2.0	2.0-7.2	7.2-8.0+	7.2
B-4	0-3.0	3.0-4.5	4.5-6.5+	4.5
B-5	0-4.5	4.5-10.5+	---	8.5
B-6	0-4.5	4.5-15.0+	---	12.0
B-7	0-3.5	3.5-9.0	9.0-10.0+	9.0
B-8	0-2.5	2.5-5.0	5.0-5.5+	5.0
B-9	0-5.0	5.0-7.0	7.0-7.5+	7.0
B-10 ¹	---	---	---	---
B-11	0-5.5	5.5-7.0	7.0-7.5+	7.0
B-12	0-1.5	1.5-3.5	3.5-4.0+	3.5

6.4' = Average Depth to Supporting Material

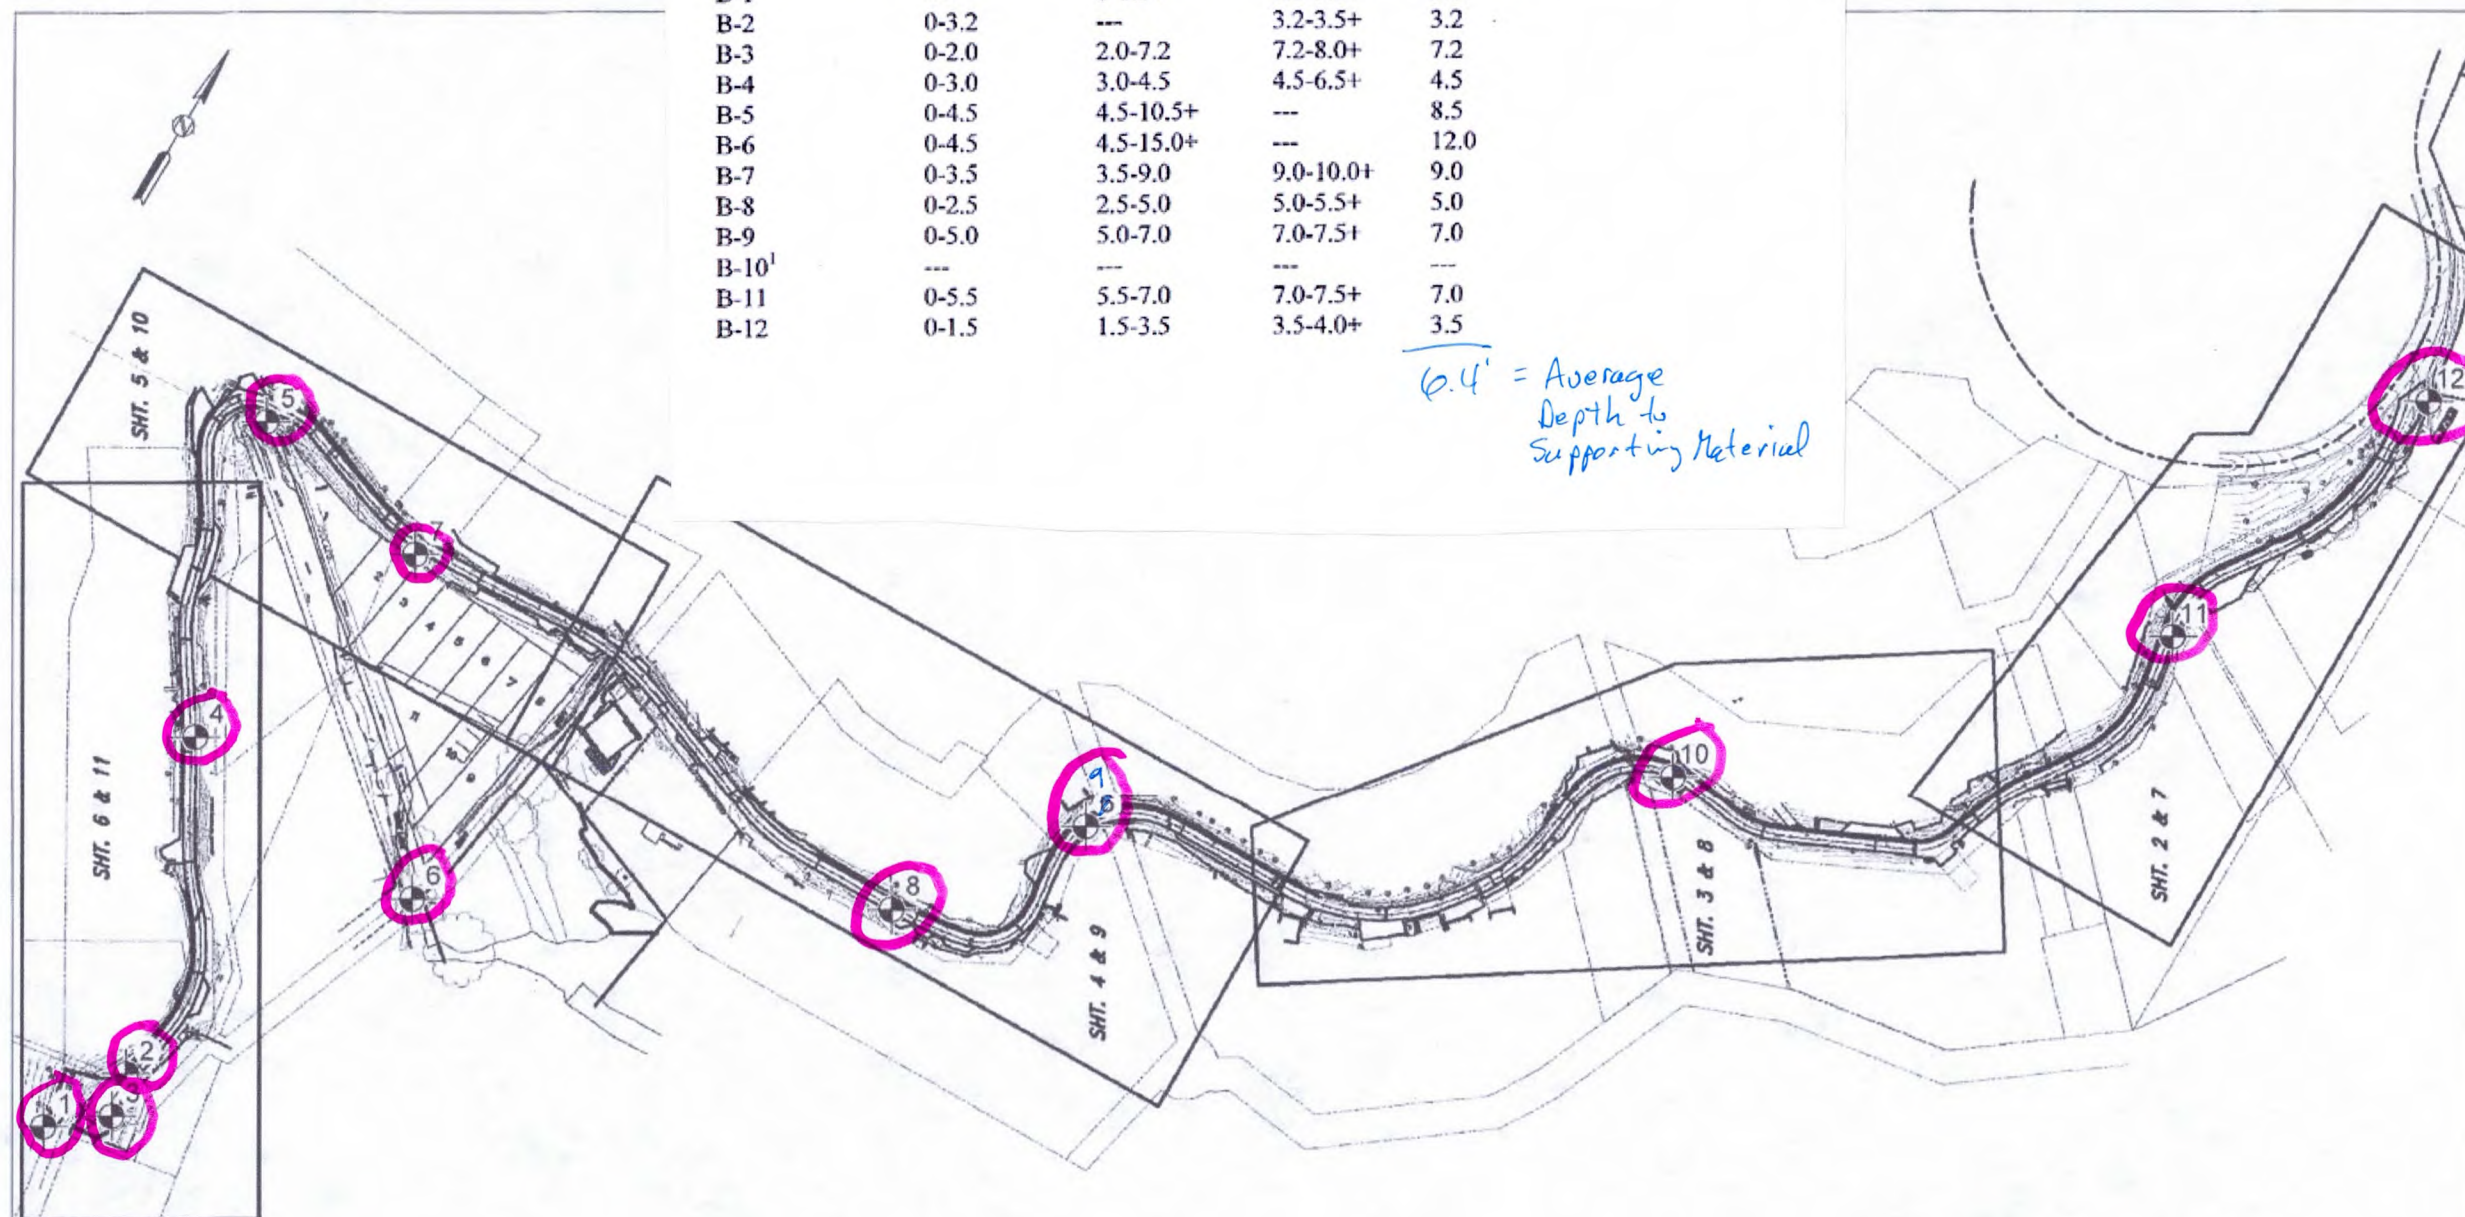


LEGEND
 Test Boring

Reference: Title Sheet by ILS Associates, Inc., dated 10/10/14.



HERZOG
 GEOTECHNICAL
 CONSULTING ENGINEERS

Job. No: 3184-01-04
 Appr: 
 Drawn: LPDD
 Date: OCT 2014

SITE PLAN
 Sunset Way/Cove Lane
 Improvements
 Muir Beach, California

PLATE
 1