

**DRAINAGE MAP for  
EXISTING TANK**  
MUIR BEACH COMMUNITY WATER TANK  
87 SEACAPE DRIVE, MUIR BEACH, CA

**ROBERTSON  
ENGINEERING  
INC**


2300 BETHARDS DRIVE, SUITE L,  
SANTA ROSA, CA 95405  
Tel 707.523.7490  
Fax 707.523.7499  
E-mail  
office@robertsonengineering.net

JOB #09165


DATE: January 2010

SCALE: 1"=20'


SHEET 1 OF 1

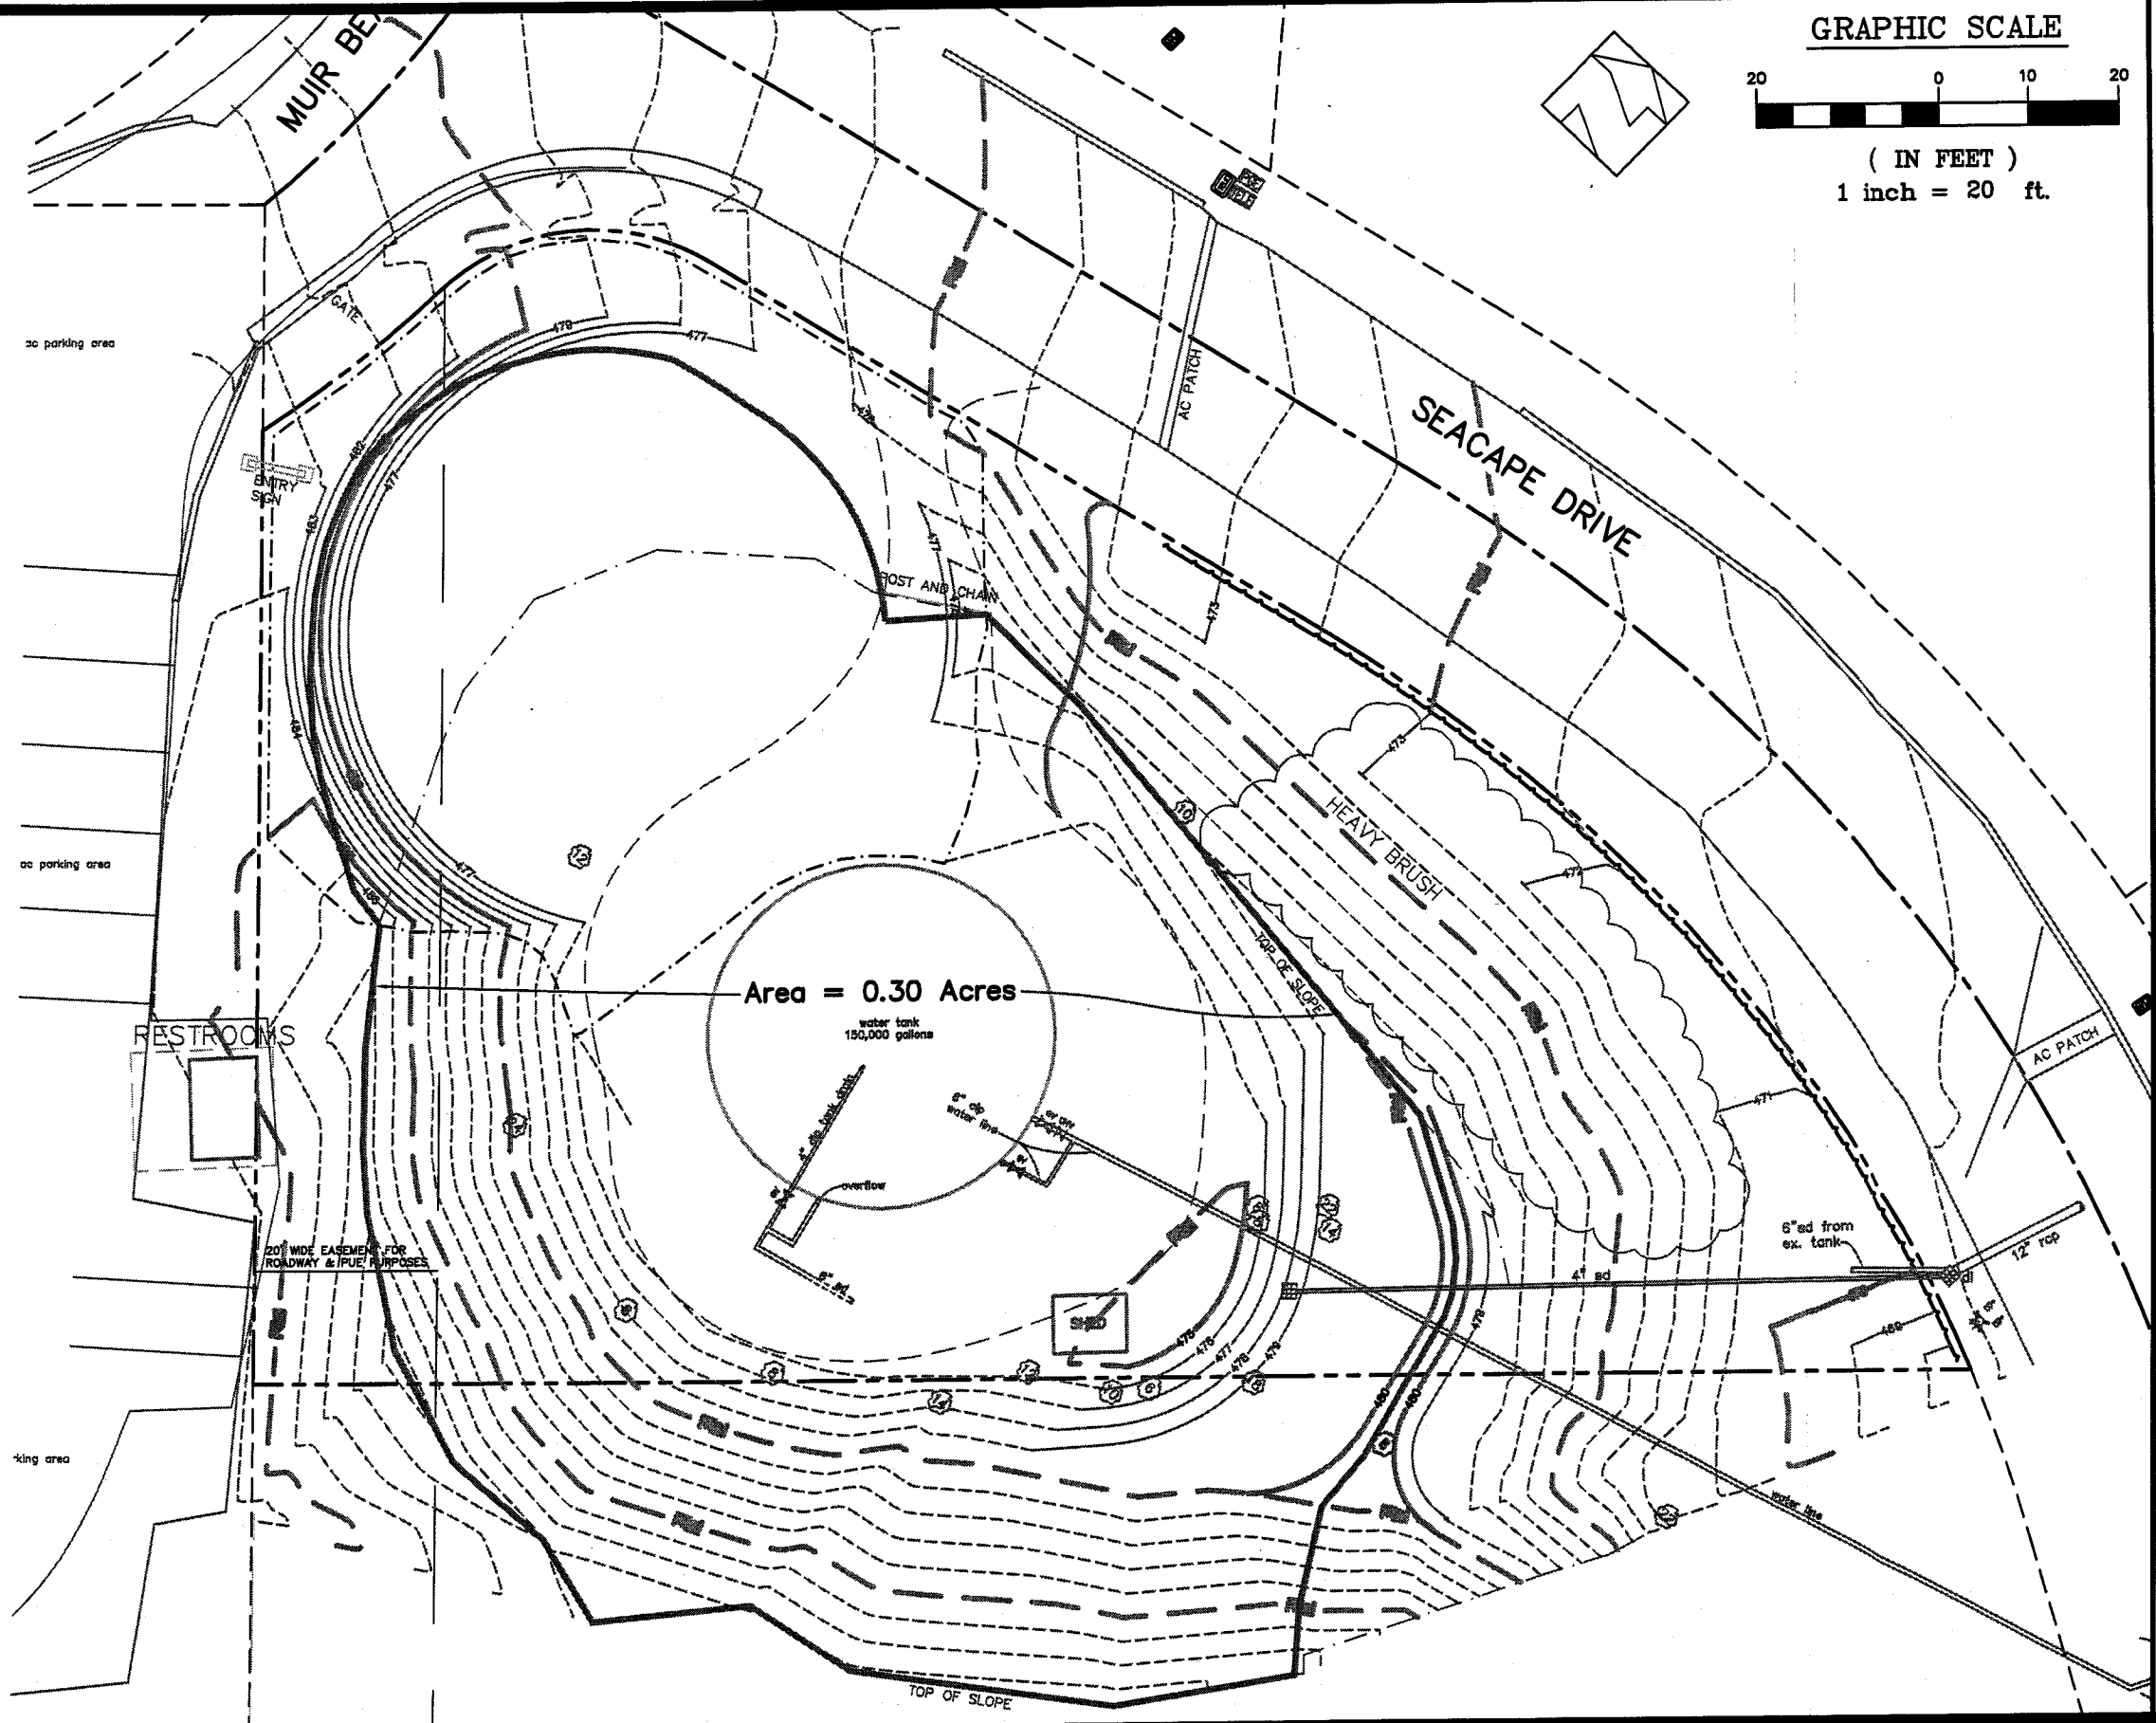

GRAPHIC SCALE

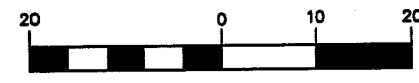

( IN FEET )  
1 inch = 20 ft.

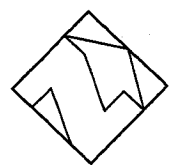

DRAINAGE MAP for  
**PROPOSED TANK ADDITION**  
 MUIR BEACH COMMUNITY WATER TANK  
 87 SEACAPE DRIVE, MUIR BEACH, CA

**ROBERTSON**  
**ENGINEERING**

2300 BETHARDS DRIVE, SUITE L,  
 SANTA ROSA, CA 95405  
 Tel: 707.523.7490  
 Fax: 707.523.7499  
 E-mail: office@robertsonengineering.net

JOB #09165

DATE: January 2010

SCALE: 1"=20'

SHEET 1 OF 1