

**DRAINAGE MAP for
EXISTING TANK**
MUIR BEACH COMMUNITY WATER TANK
87 SEACAPE DRIVE, MUIR BEACH, CA

**ROBERTSON
ENGINEERING
INC**


2300 BETHARDS DRIVE, SUITE L,
SANTA ROSA, CA 95405
Tel 707.523.7490
Fax 707.523.7499
E-mail
office@robertsonengineering.net

JOB #09165


DATE: January 2010

SCALE: 1"=20'


SHEET 1 OF 1

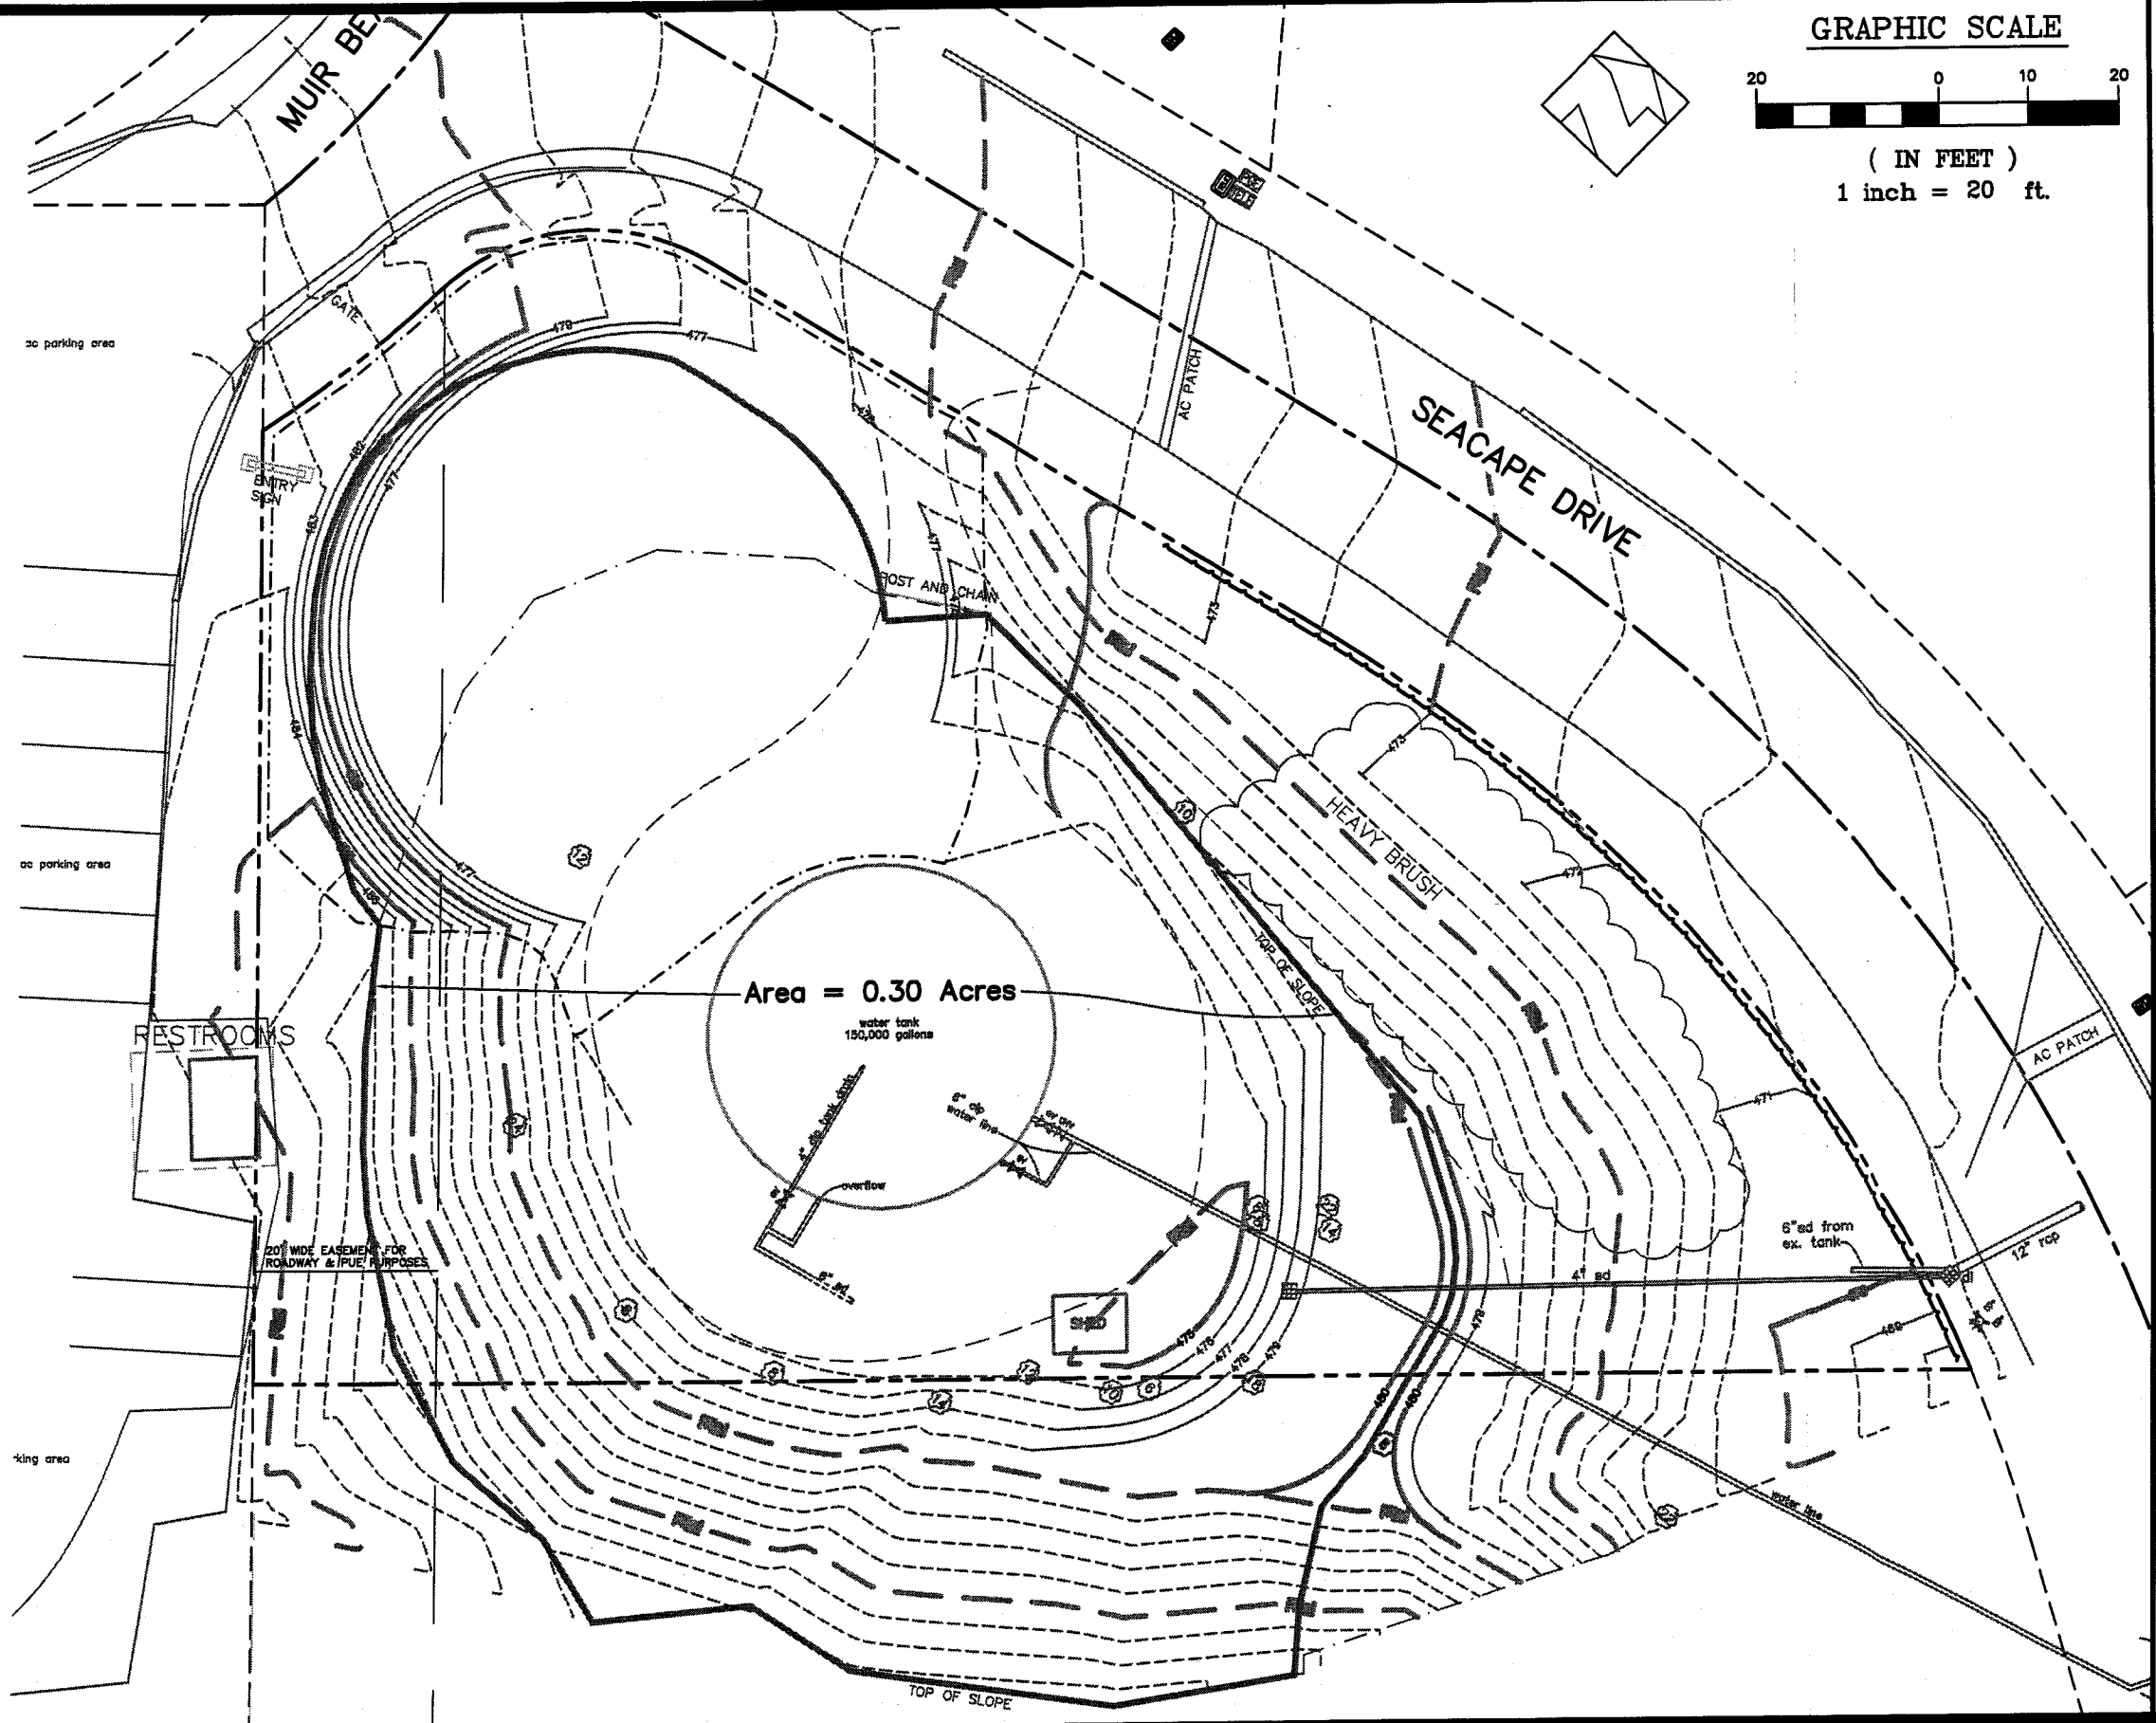

GRAPHIC SCALE

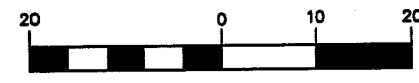

(IN FEET)
1 inch = 20 ft.

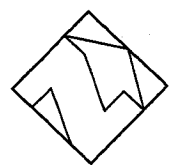

DRAINAGE MAP for
PROPOSED TANK ADDITION
 MUIR BEACH COMMUNITY WATER TANK
 87 SEACAPE DRIVE, MUIR BEACH, CA

ROBERTSON
ENGINEERING

2300 BETHARDS DRIVE, SUITE L,
 SANTA ROSA, CA 95405
 Tel. 707.523.7490
 Fax 707.523.7499
 E-mail office@robertsonengineering.net

JOB #09165

DATE: January 2010

SCALE: 1"=20'

SHEET 1 OF 1